


JALUPURA COLONY

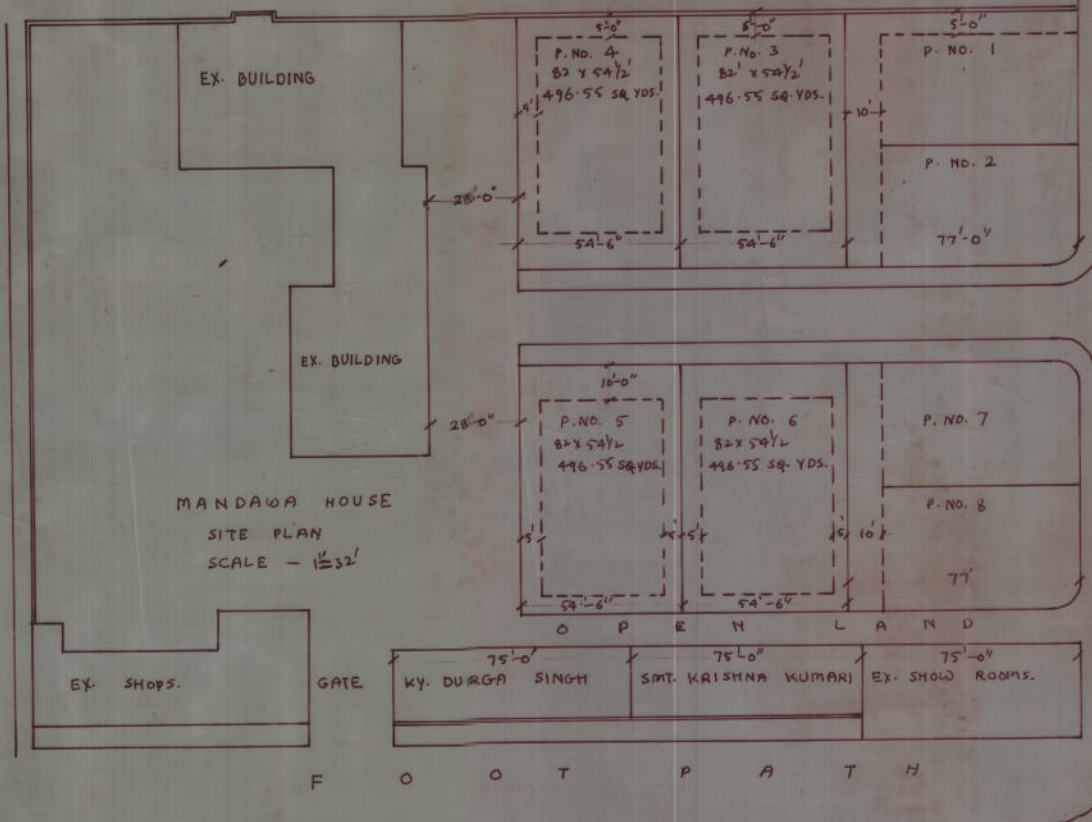

N A S I A  
 PLOT AREA 3390.39 YDS.  
 ROAD 620 SQ. YDS.  
 TOTAL = 4010. SQ. YDS.

ROAD TO JALUPURA

SET BACKS FOR  
 PLOT NOS. 1, 2, 7 & 8.  
 AS SHOWN ON THIS  
 PLAN IS APPROVED

sd/-  
 CHIEF TOWN PLANNER  
 ARCHITECTURAL ADVISER  
 RAJASTHAN JAIPUR

FROM CHAND POLE GATE SANSAR CHANDRA ROAD

T. GOVT. HOSTEL

TRUE COPY

T. BY. SHYAM SINGH  
 C. BY. sd/-

COMPARED BY 'ATTESTED

D/93

ASSIST ENGINEER  
 J.O.A. JAIPUR

sd/-  
 ASSISTANT ENGINEER 1968  
 IMPROVEMENT TRUST  
 JAIPUR.

sd/-

C.F. P. DRG. NO. 50. OF 1966  
 SCALE - 1" = 32'

LAY OUT PLAN SHOWING  
 MANDAWA HOUSE JALUPURA

SI. NO. 10-457