


ACHROL HOUSE

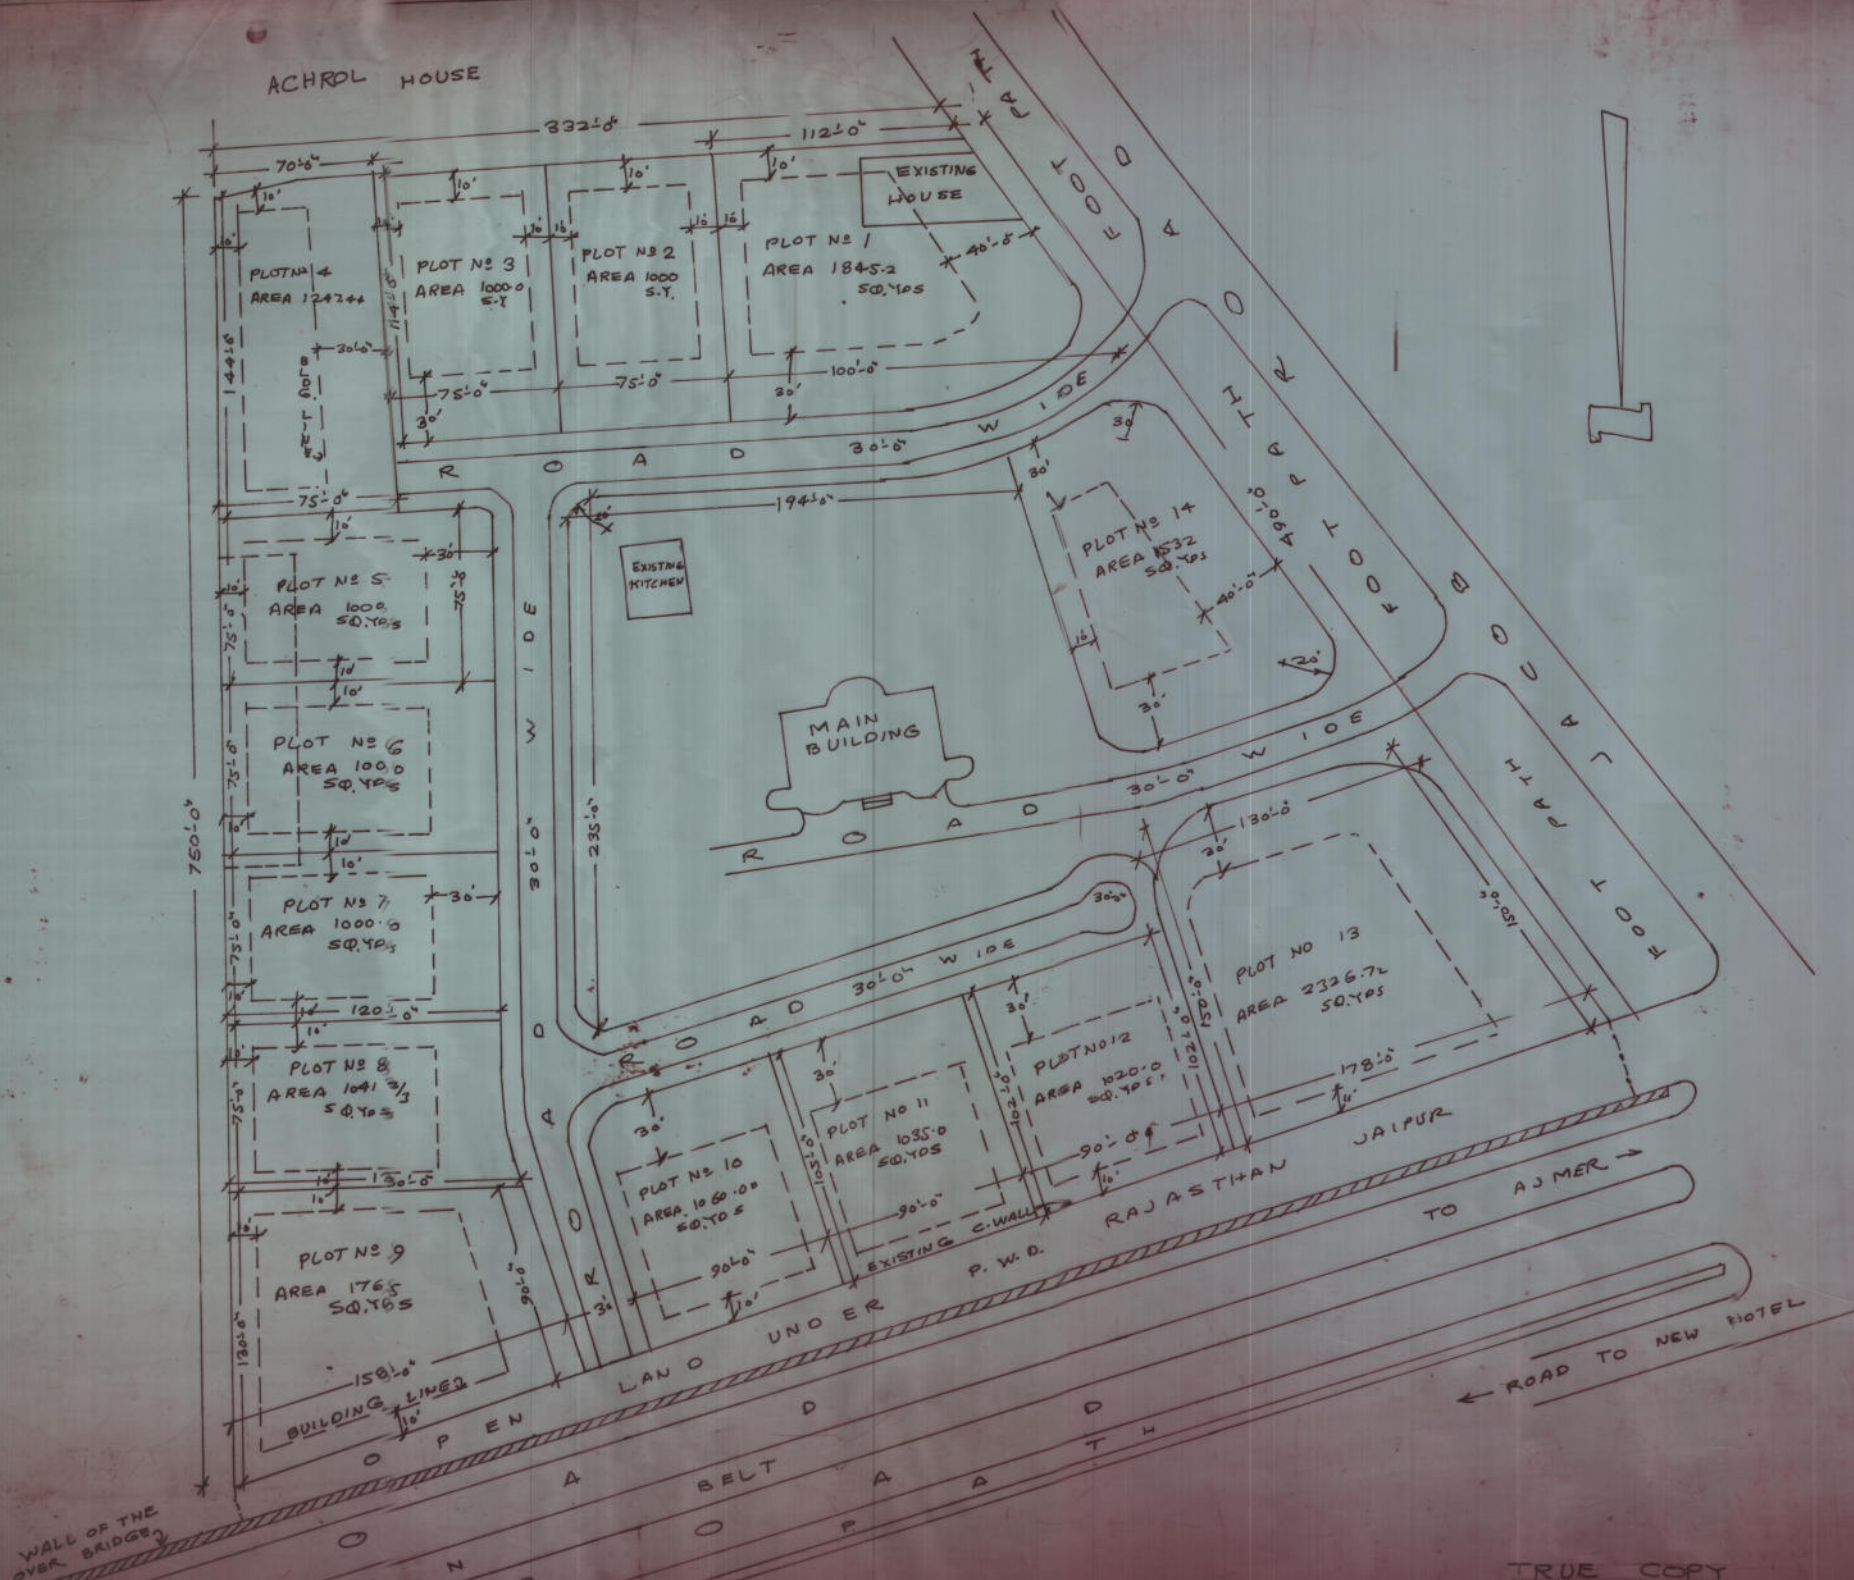

TRUE COPY

Sd/- 8-6-62

ASSISTANT ENGINEER  
IMPROVEMENT TRUST  
JAIPUR

SIZE 0.65 X 0.65 M

SCALE 40:1 IMPROVEMENT TRUST JAIPUR

DRAW BY

DATE

1-7-

DRG. NO 110

TCP. BY

Sd/-

SHARMA

PROPOSED PLOTS IN MASORE HOUSE ON  
JACOB ROAD, JAIPUR.

APPROVED  
Sd/- 21-2-65  
C. S. MEHTA  
CHIEF TOWN PLANNER &  
ARCHITECTURAL ADVISER  
(RAJASTHAN)  
JAIPUR

Sd/- C. K. KOTHARI Sd/- T. N. SETH Sd/- K. M. SAHAI Sd/- RAM KISHORE VYAS  
ASST. ENGR. EXE. ENGINEER SECRETARY CHAIRMAN