




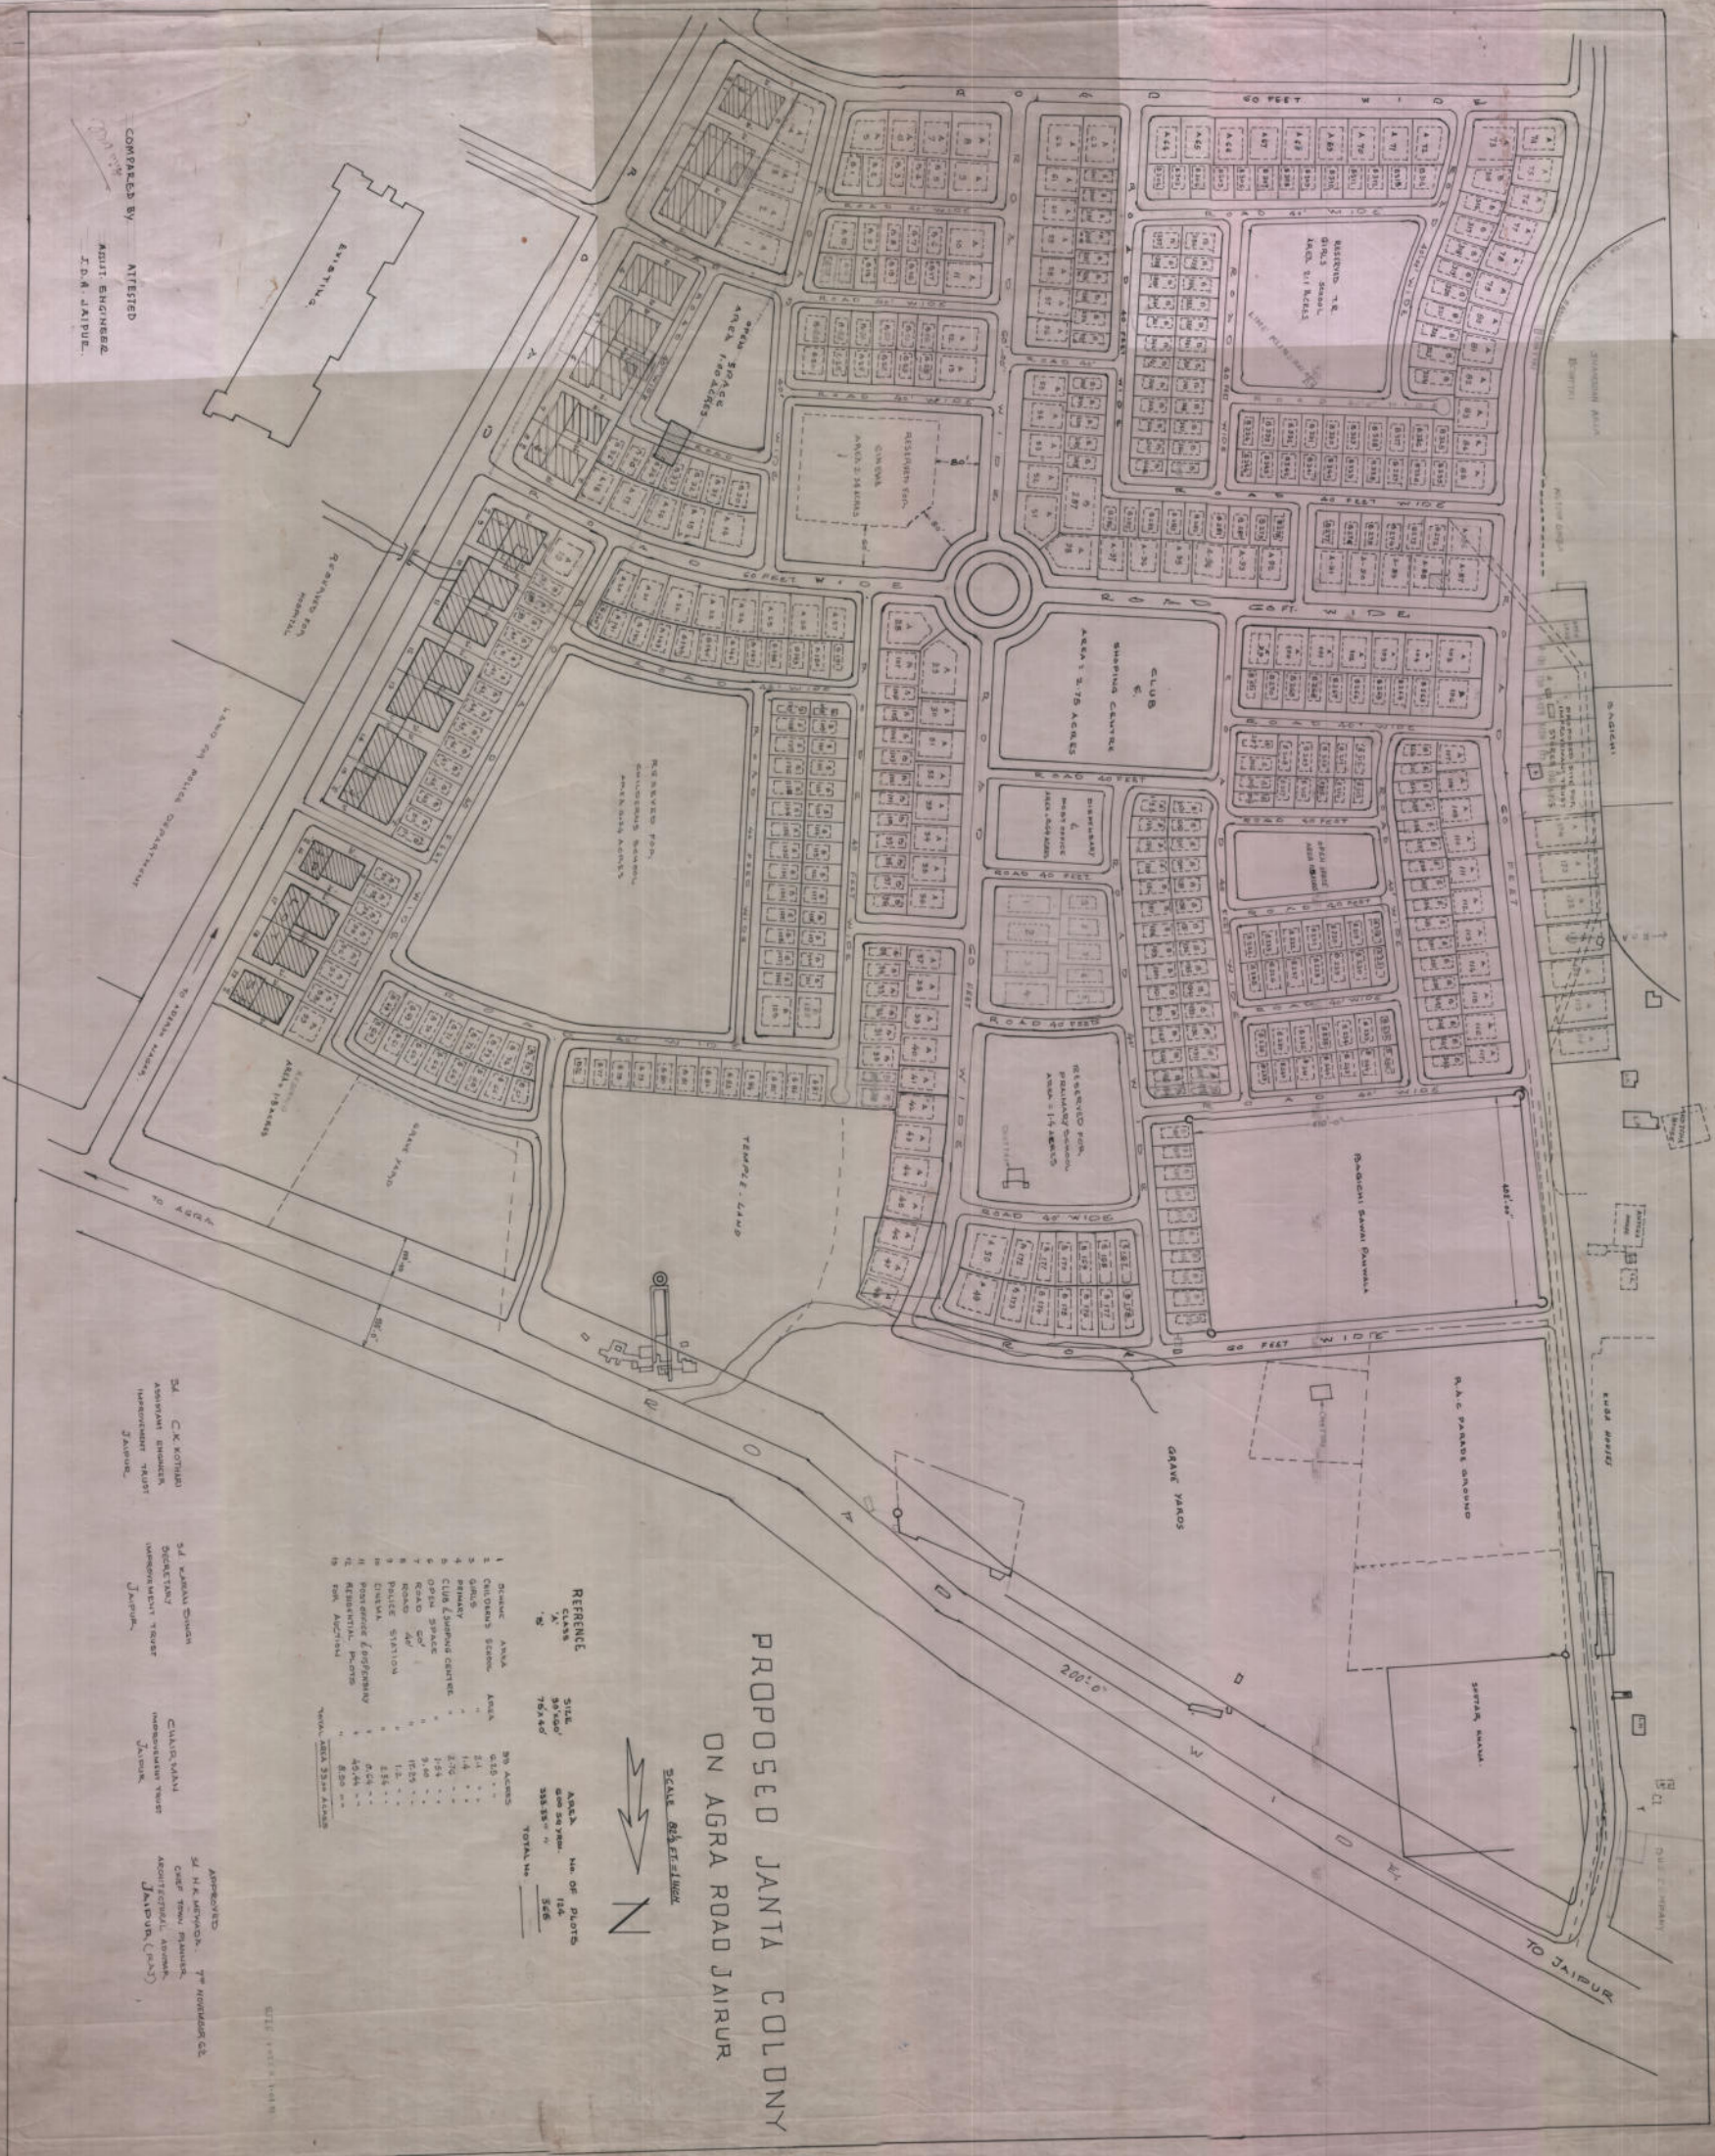

PROPOSED JANTA COLONY ON AGRA ROAD JAIPUR

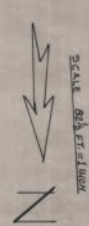

REFERENCE

SITE CLASS	AREA	No. OF PLOTS

APPROVED

COMPILED BY
 Sd/- C.K. KOTHLI
 ASSISTANT ENGINEER
 JAIPUR

SCALE
