
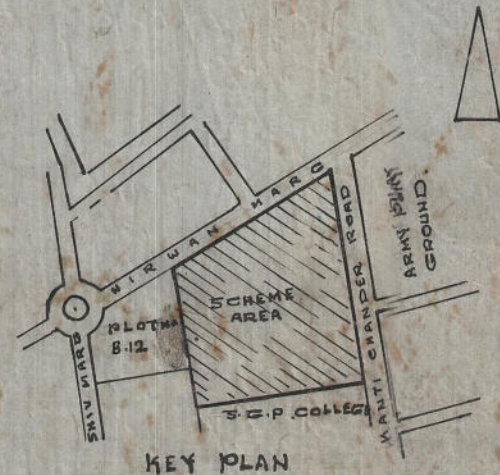


# JAIPUR

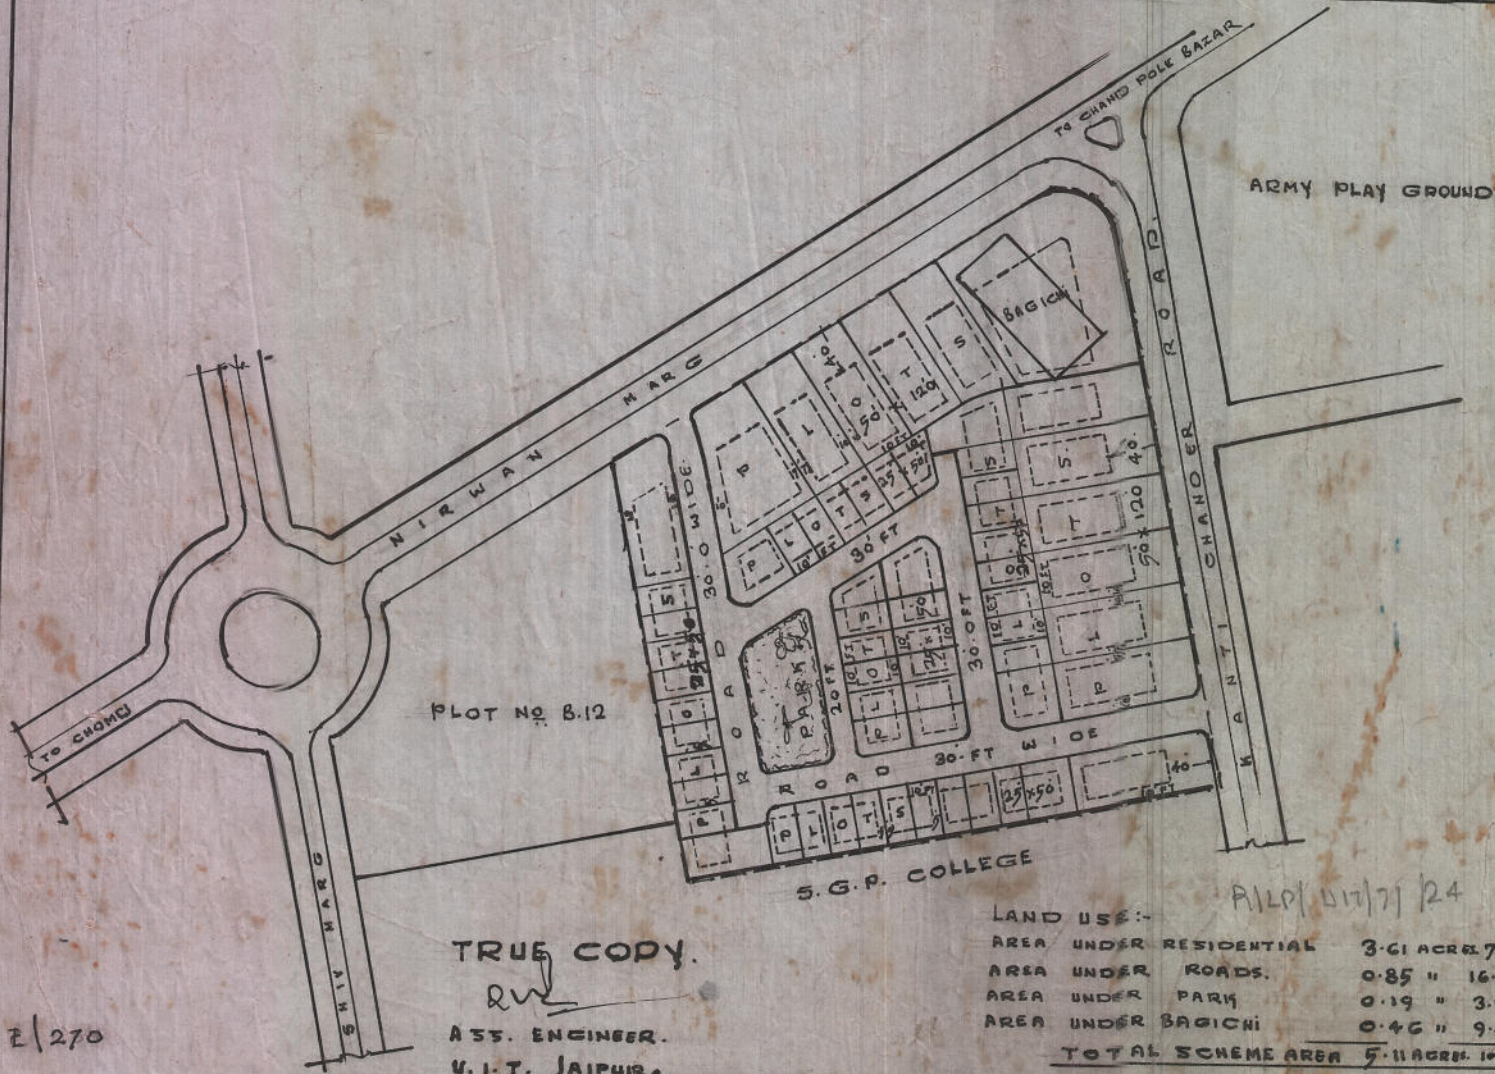

### SCHEDULE OF PLOTS:-

S.No.	SIZE OF PLOT	FRONT SETBACK	SIDE S.	R.EAR S.	B.	REAR S.	NO.	
1.	50 x 90	40 FT	10 FT	10 FT	10 FT	10 FT	13	
2.	25 x 50	10 FT	7 FT	7 FT	7 FT	7 FT	49	
7 FT ONE SIDE 10 FT ON GROUND FLOOR							TOTAL	62

PROP. LAY OUT FOR KATCHI BASTI NEAR S.G.P. COLLEGE BANI PARK JAIPUR. RAJ.

RILO/11/71/24

TRUE COPY.  
*RW*  
 ASS. ENGINEER.  
 U. I. T. JAIPUR.

LAND USE:-

AREA UNDER RESIDENTIAL	3.61 ACRES 70.6%
AREA UNDER ROADS.	0.85 " 16.61%
AREA UNDER PARK	0.19 " 3.74%
AREA UNDER BAGICHI	0.46 " 9.0%
<b>TOTAL SCHEME AREA</b>	<b>5.11 ACRES 100%</b>

SCHEME AREA SHOWN THUS: —

DEALT BY	SCALE 100 FT TO 1 INCH	ISSUED BY
Sol. B.S. VERMA	DRENS C.T.P. 140 FT	MARCH 71
Sol. A.T.P.	Sol. D.T.P. B.11	S. K. M. Sol. C.T.P. ANDA.R.

2/270